



PROPOSED GROUND FLOOR PLAN scale 1:100

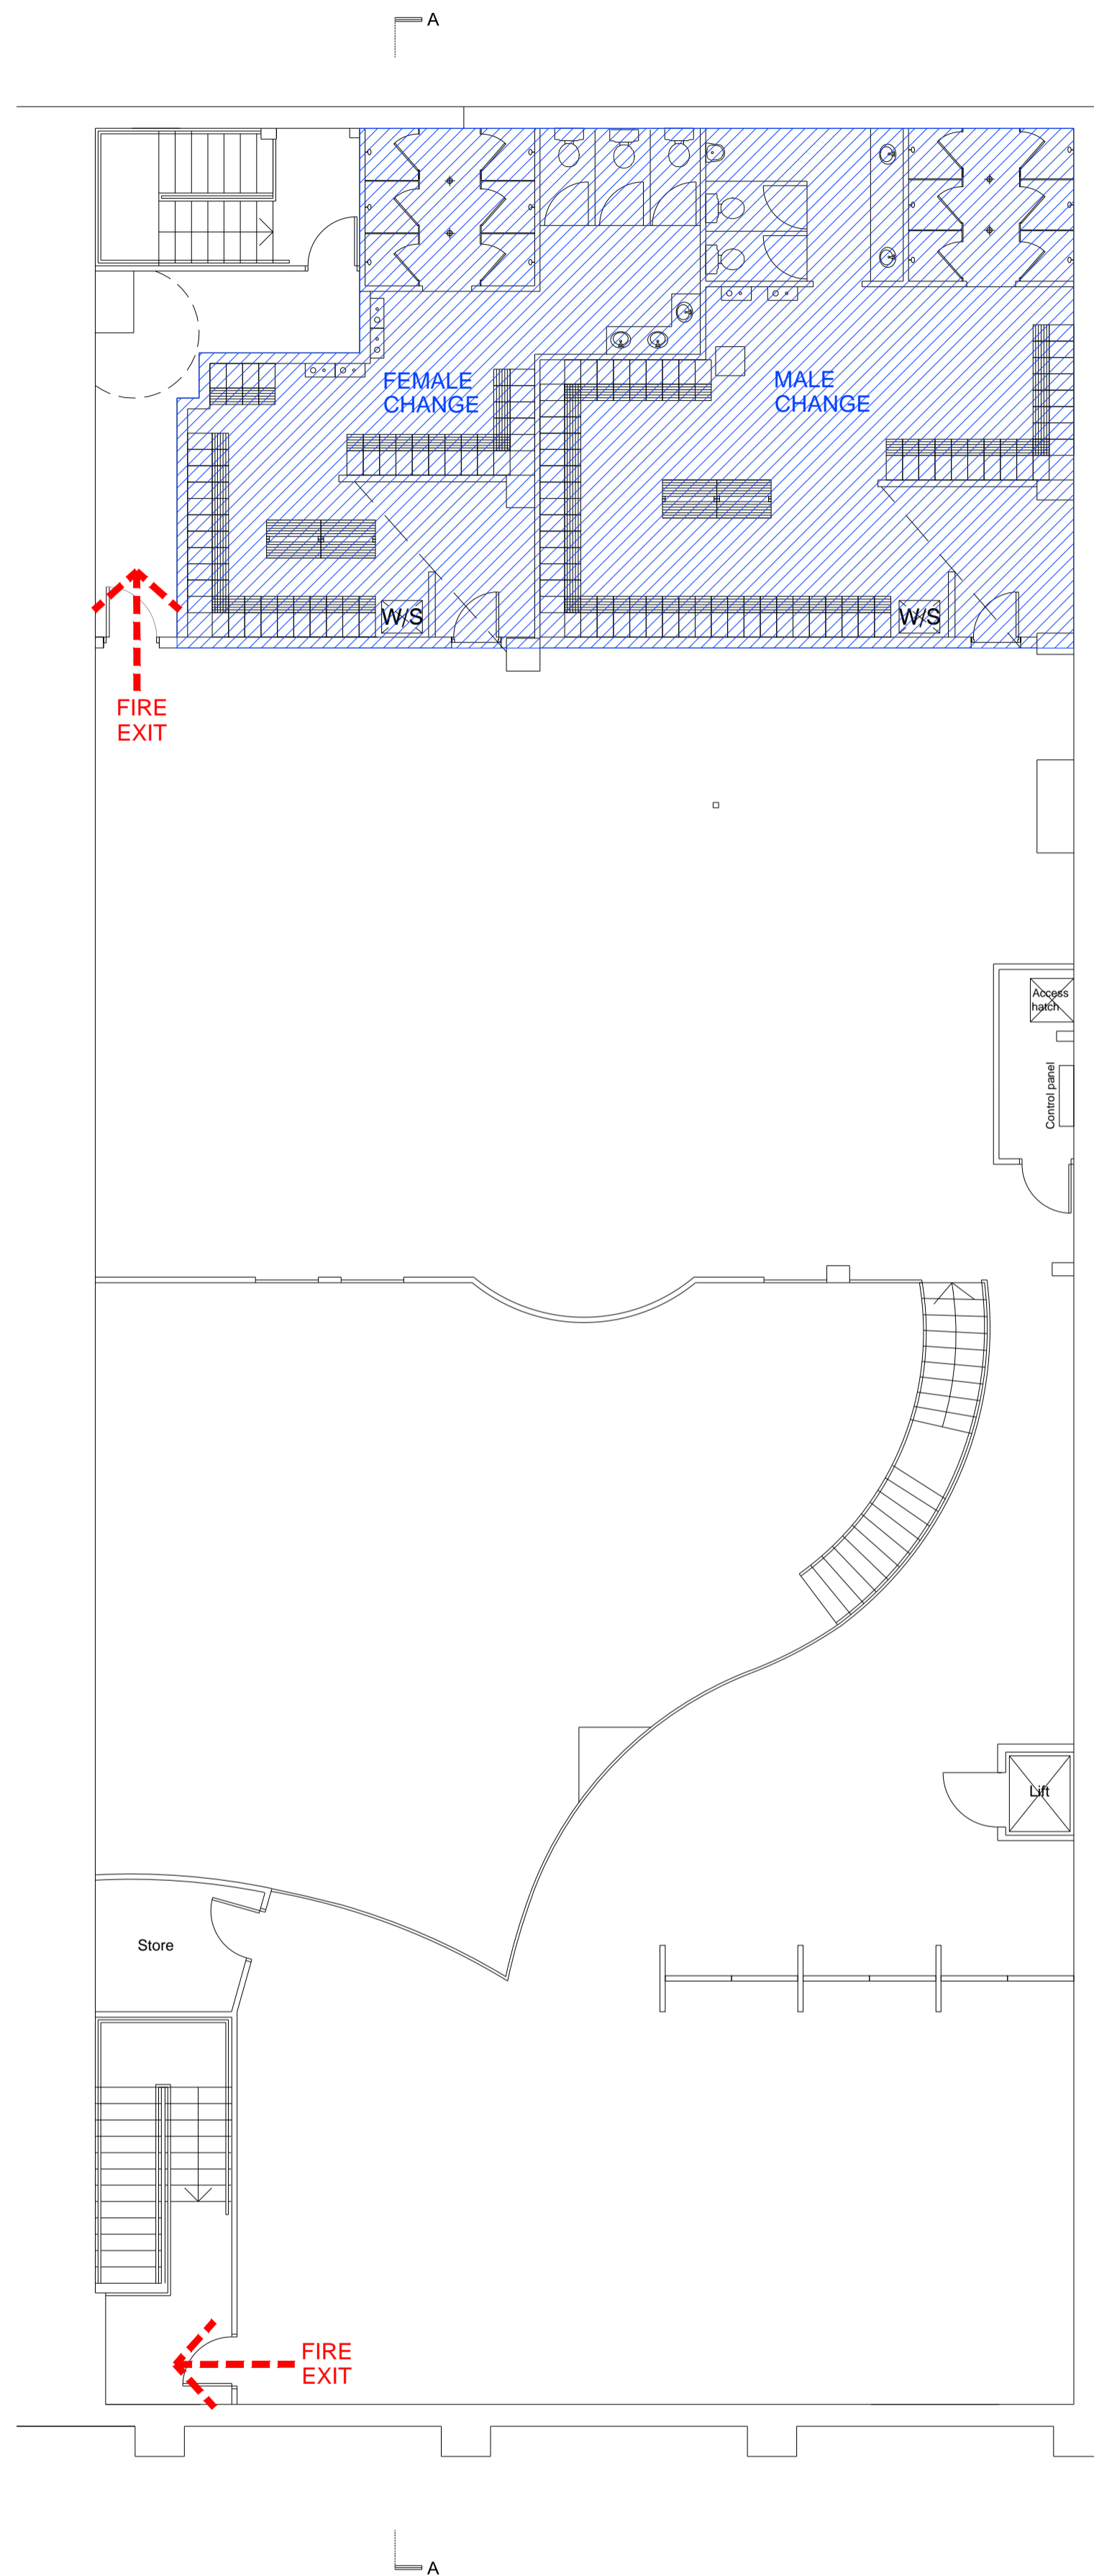

PROPOSED FIRST FLOOR PLAN scale 1:100

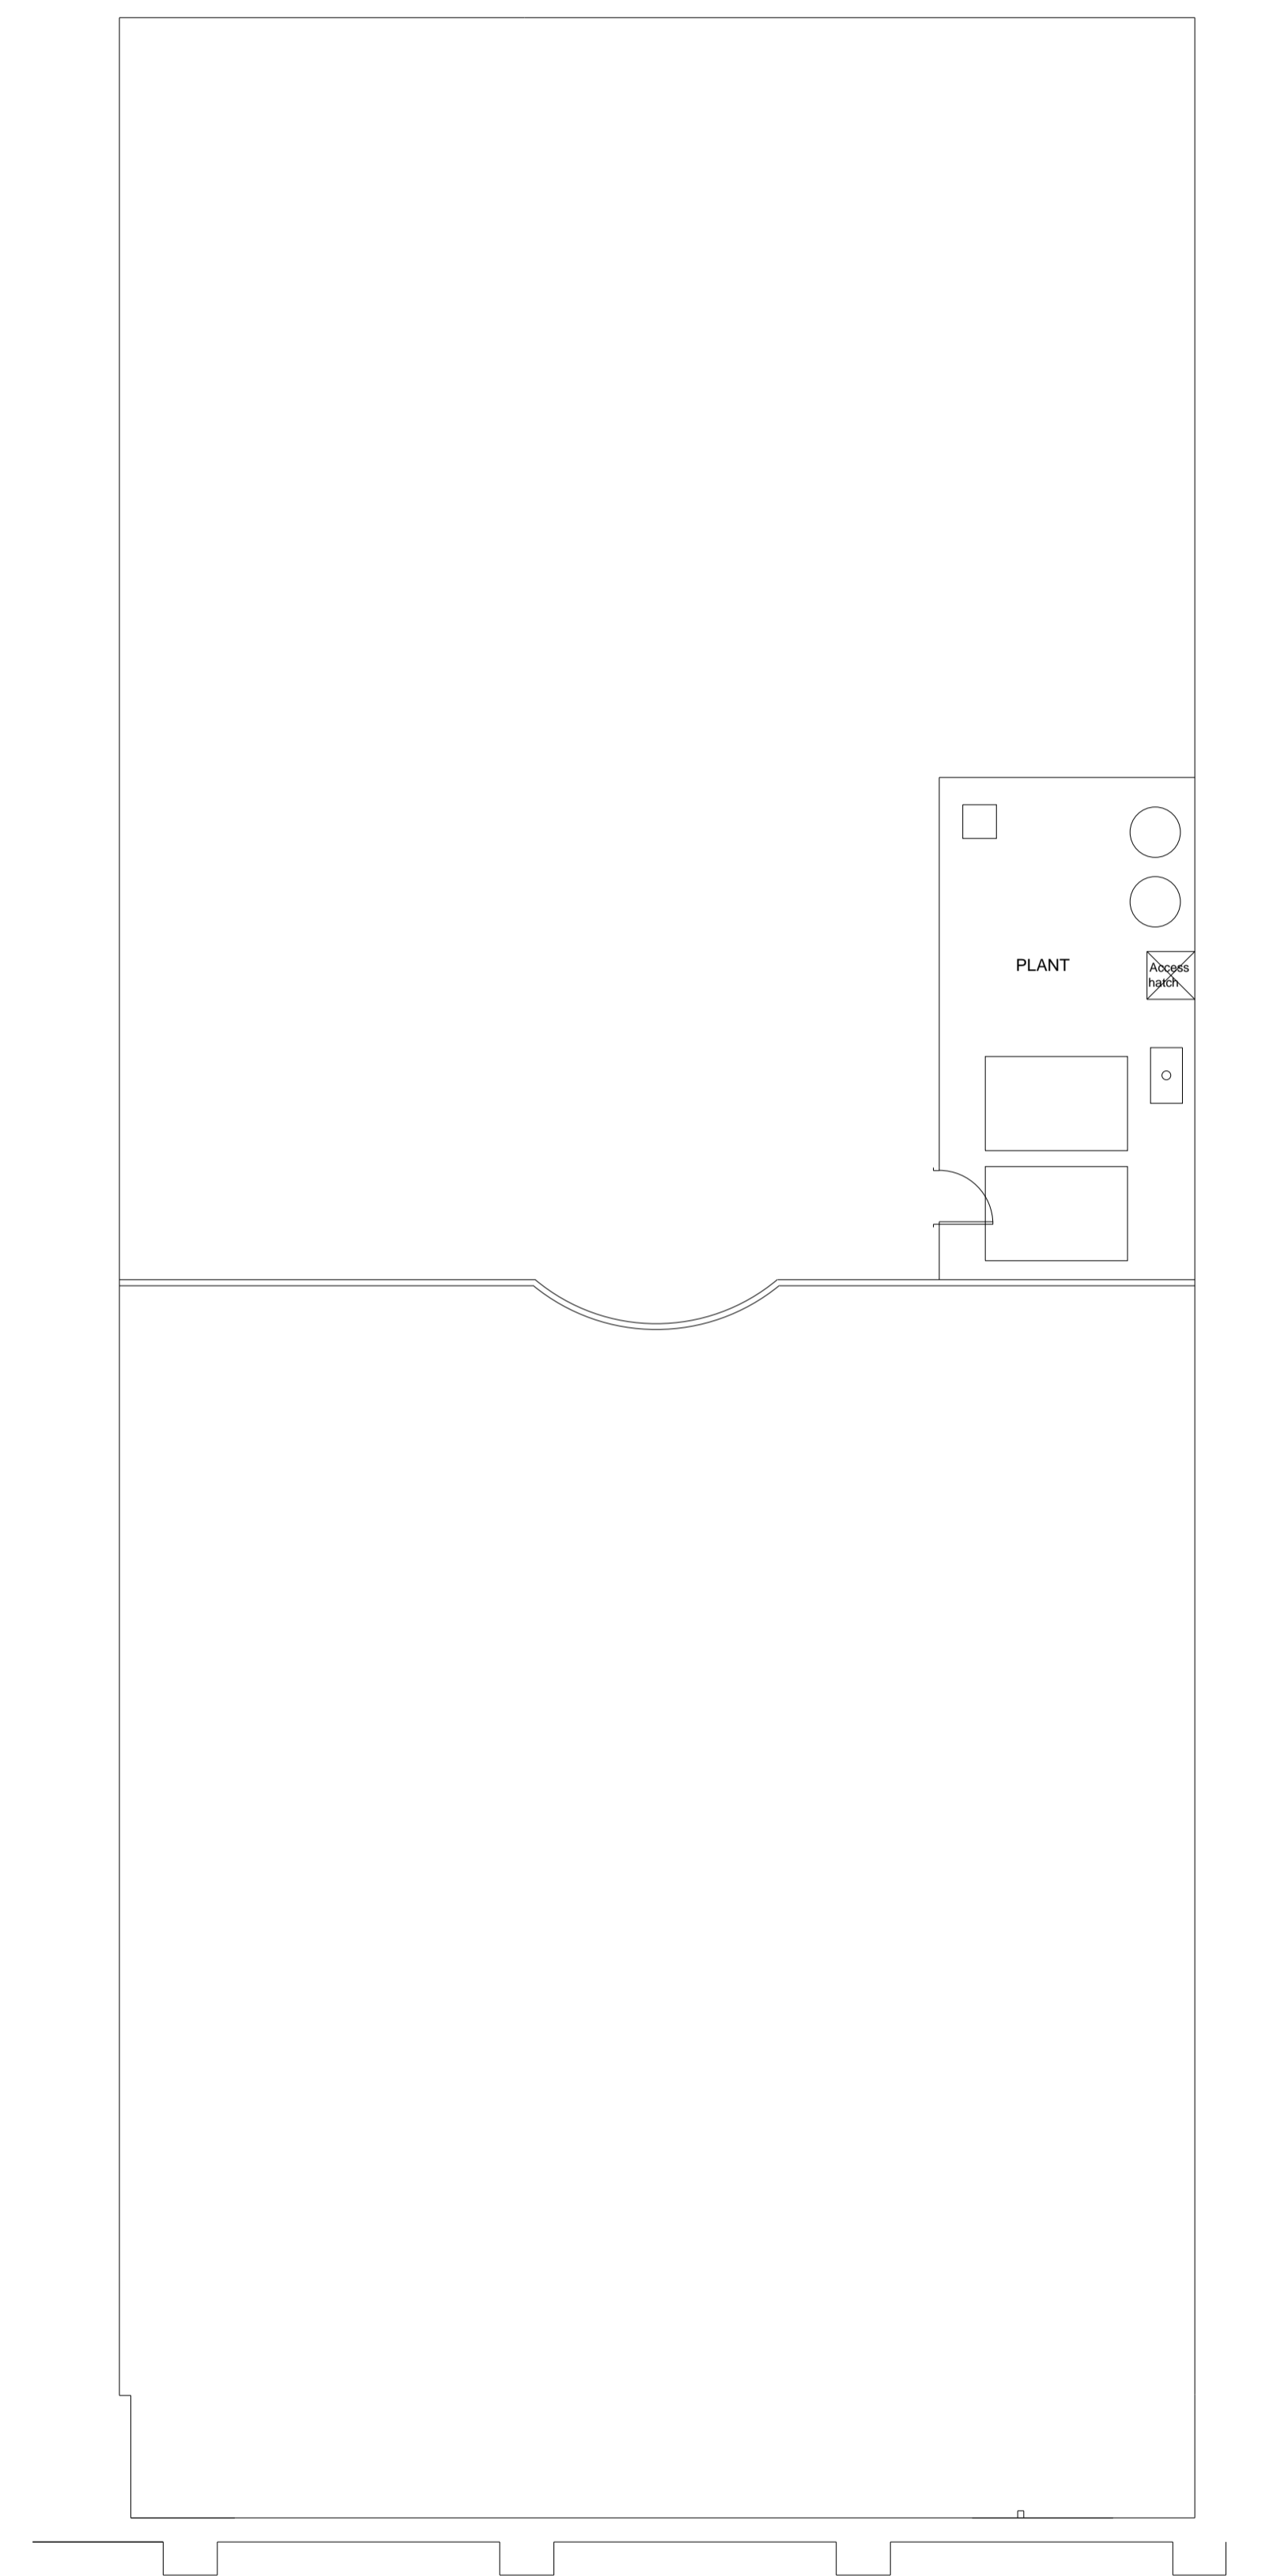

EXISTING PLANT MEZZANINE PLAN scale 1:100

MICHAEL HYDE AND ASSOCIATES LIMITED <i>chartered architects</i>		<small>REV. DATE DESCRIPTION</small> <small>DRW. CHK.</small>
<small>PROJECT TITLE</small> PURE GYM LTD BOUCHER RD, BELFAST		<small>DRAWING TITLE</small> FIRE EVACUATION PLAN GROUND, FIRST & MEZZ FLOOR
<small>MANCHESTER</small> 51 BARTON ARCADE DEANSGATE MANCHESTER M3 2BJ TEL 0161 834 1018 FAX 0161 834 4798 Manchester@MHA architects.com	<small>SHEFFIELD</small> ABBEY HOUSE 11 LEOPOLD STREET SHEFFIELD S1 2GJ TEL 0114 277123 FAX 0114 2755043 Sheffield@MHA architects.com	<small>DATE</small> SEPT 2015
<small>DRAWN/CHECKED</small> CM/GL	<small>SCALE</small> 1:100 @ A1	<small>REVISIONS</small> -
<small>JOB No</small> 1PG124	<small>DRAWING</small> 2-600	