



MICHAEL HYDE AND ASSOCIATES LIMITED
Chartered architects

MANCHESTER	SHEFFIELD
51 SARTON ARCADE	ALLIANCE HOUSE
D E A N S Q A T E	LEOPOLD STREET
MANCHESTER M2 3RD	SHEFFIELD S1 2BQ
TEL 0161 834 4298	FAX 0114 272751
MANCHESTER@MHA	SHEFFIELD@MHA
01618344298	0114272751

REV DATE	DESCRIPTION	OWN	CHK
PROJECT TITLE	PURE GYM LTD		
BATH STREET, GLASGOW			
DRAWING TITLE	LEVEL PLAN		
DATE	MARCH 11		
SCALE	1:100@A1		
DRAWING	2-600		
REVISIONS			
1PG09			

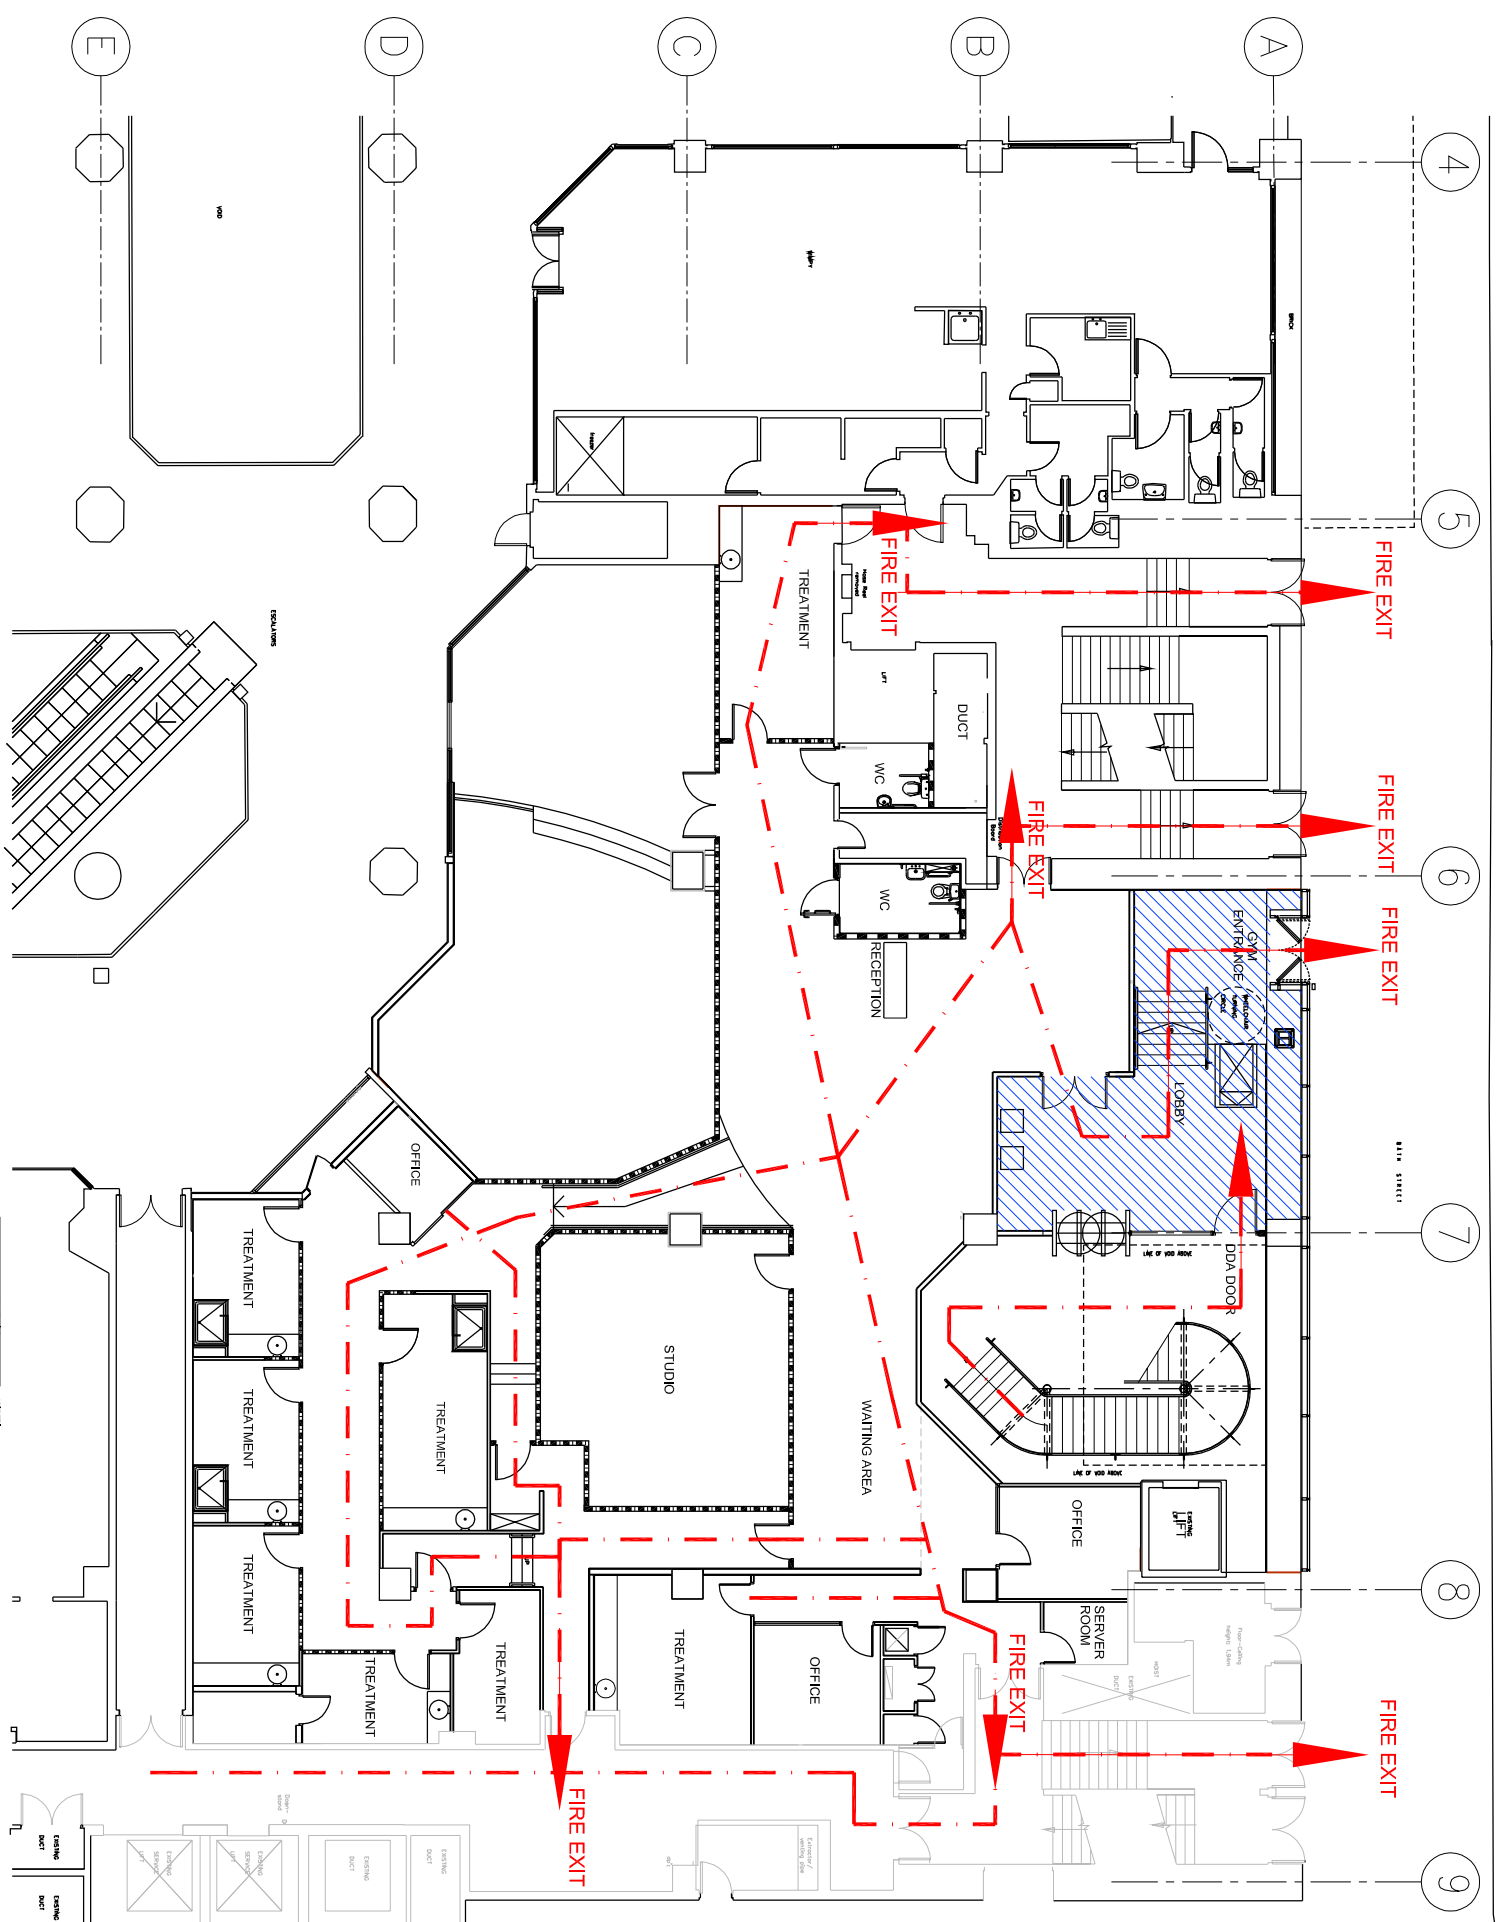

MICHAEL HYDE AND ASSOCIATES LIMITED
chartered architects

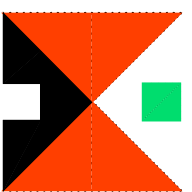


REGISTERED OFFICE
 51 BARKTON AVENUE
 BARKTON
 GLASGOW G14 3RU
 TEL: 0161 854, 1018
 FAX: 0161 854, 6798
MichaelHyde@architects.com

ALLIANCE HOUSE
 LEOPOLD STREET
 BATH STREET
 GLASGOW G1 1JG
 TEL: 01142 757751
 FAX: 01142 757751
Shirley@alliancehouse.com


PURE GYM LIMITED, BATH STREET, GLASGOW
 THE
LEVEL THREE FLOOR PLAN
FIRE PLAN

DATE	SCALE
GI	1:100
IPG09	2:300

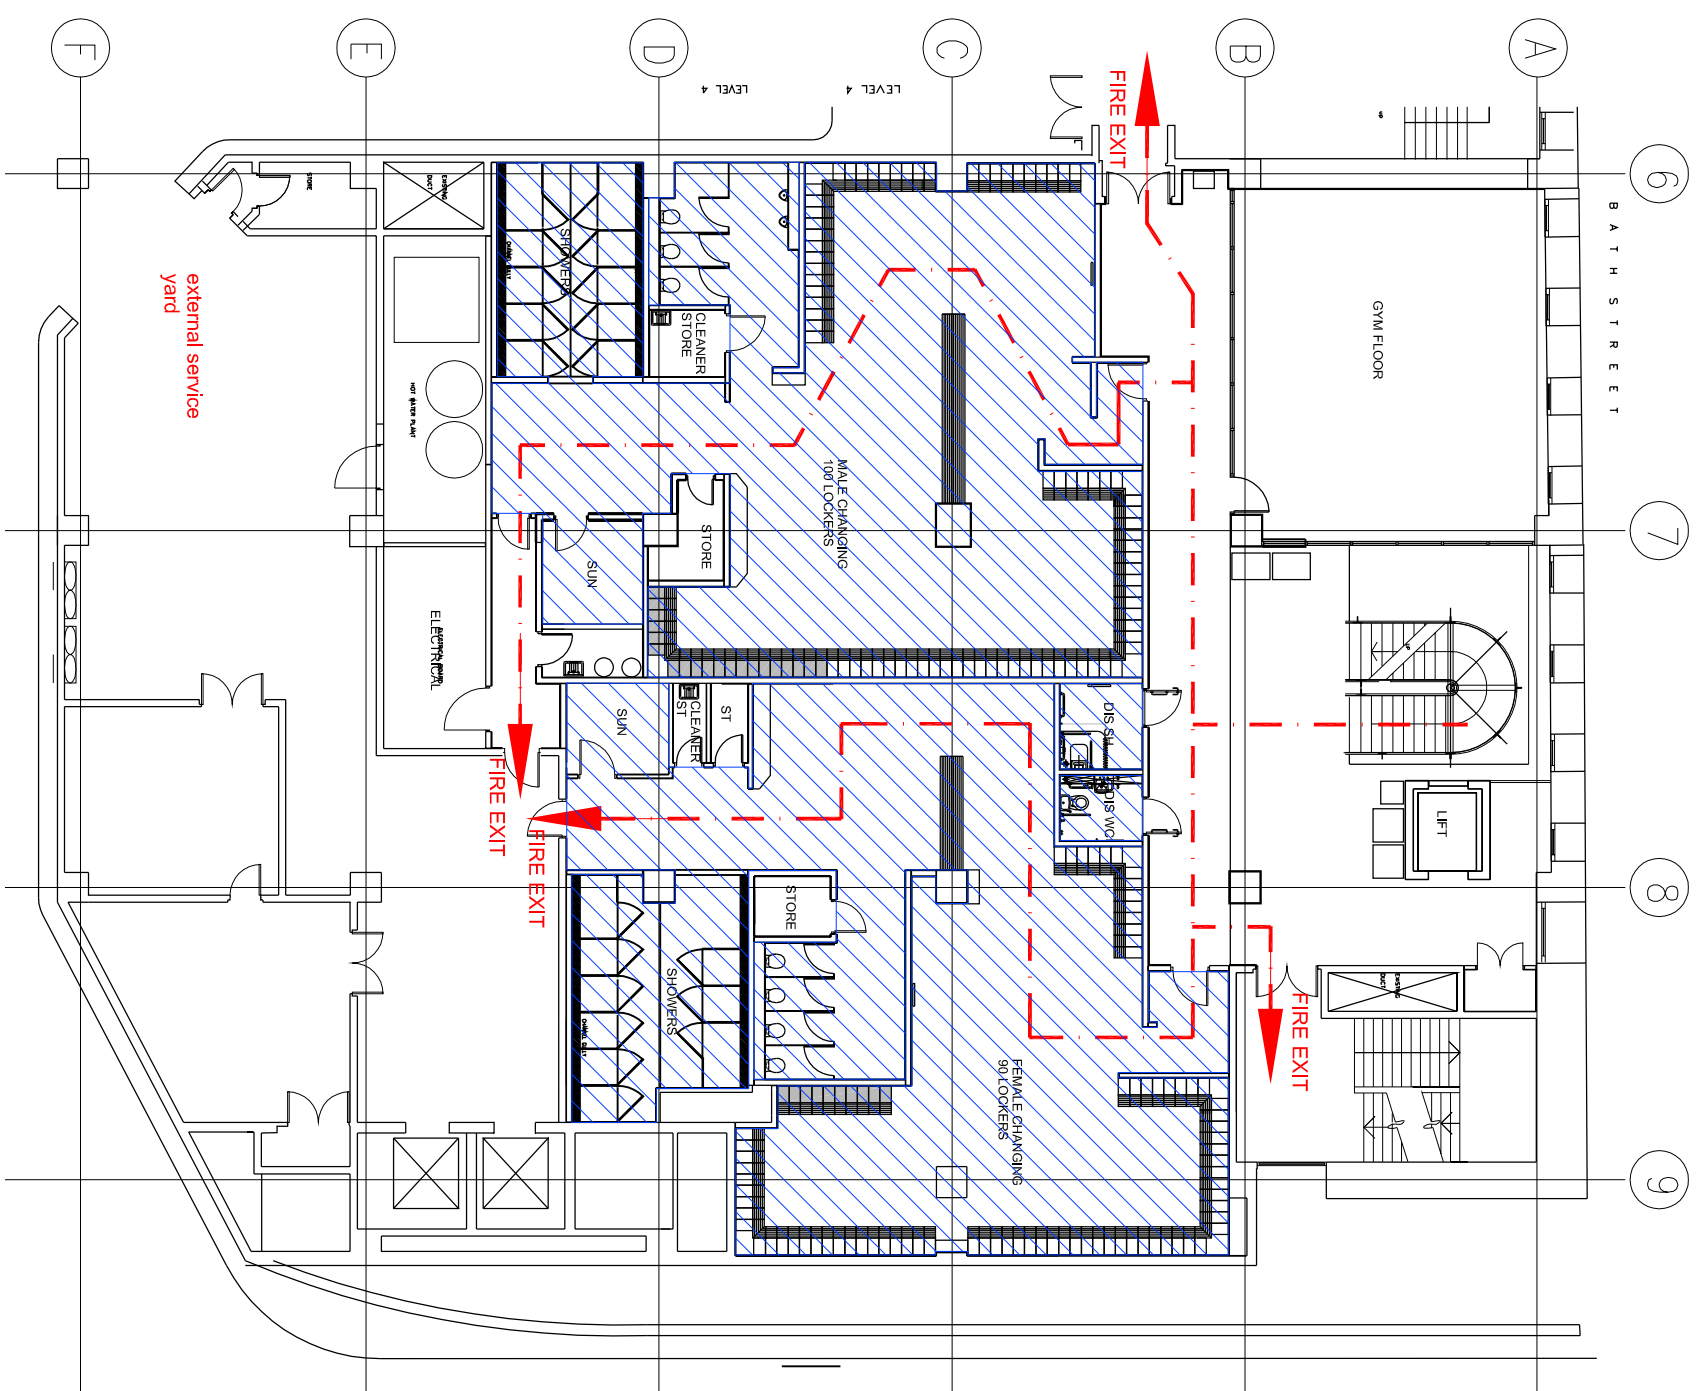

LEVEL 4 PROPOSED PLAN

MICHAEL HYDE AND ASSOCIATES LIMITED
chartered architects

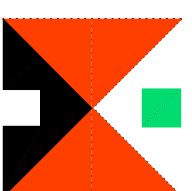

REGISTERED OFFICE
 51, BARKTON AVENUE
 BARKTON
 GLASGOW G13 9JU
 TEL: 0161 854, 1018
 FAX: 0161 854, 6798
MichaelHyde@architects.com

ALLIANCE HOUSE
 LEOPOLD STREET
 LEEDS LS1 3PE
 TEL: 0113 2750606
 FAX: 0113 2752751
Sheila@thearchitects.com


Rev.

PURE GYM LIMITED, BATH STREET, GLASGOW

LEVEL FOUR FLOOR PLAN

FIRE PLAN

DATE	SCALE
GL	1:200@A3
IPG09	2-301

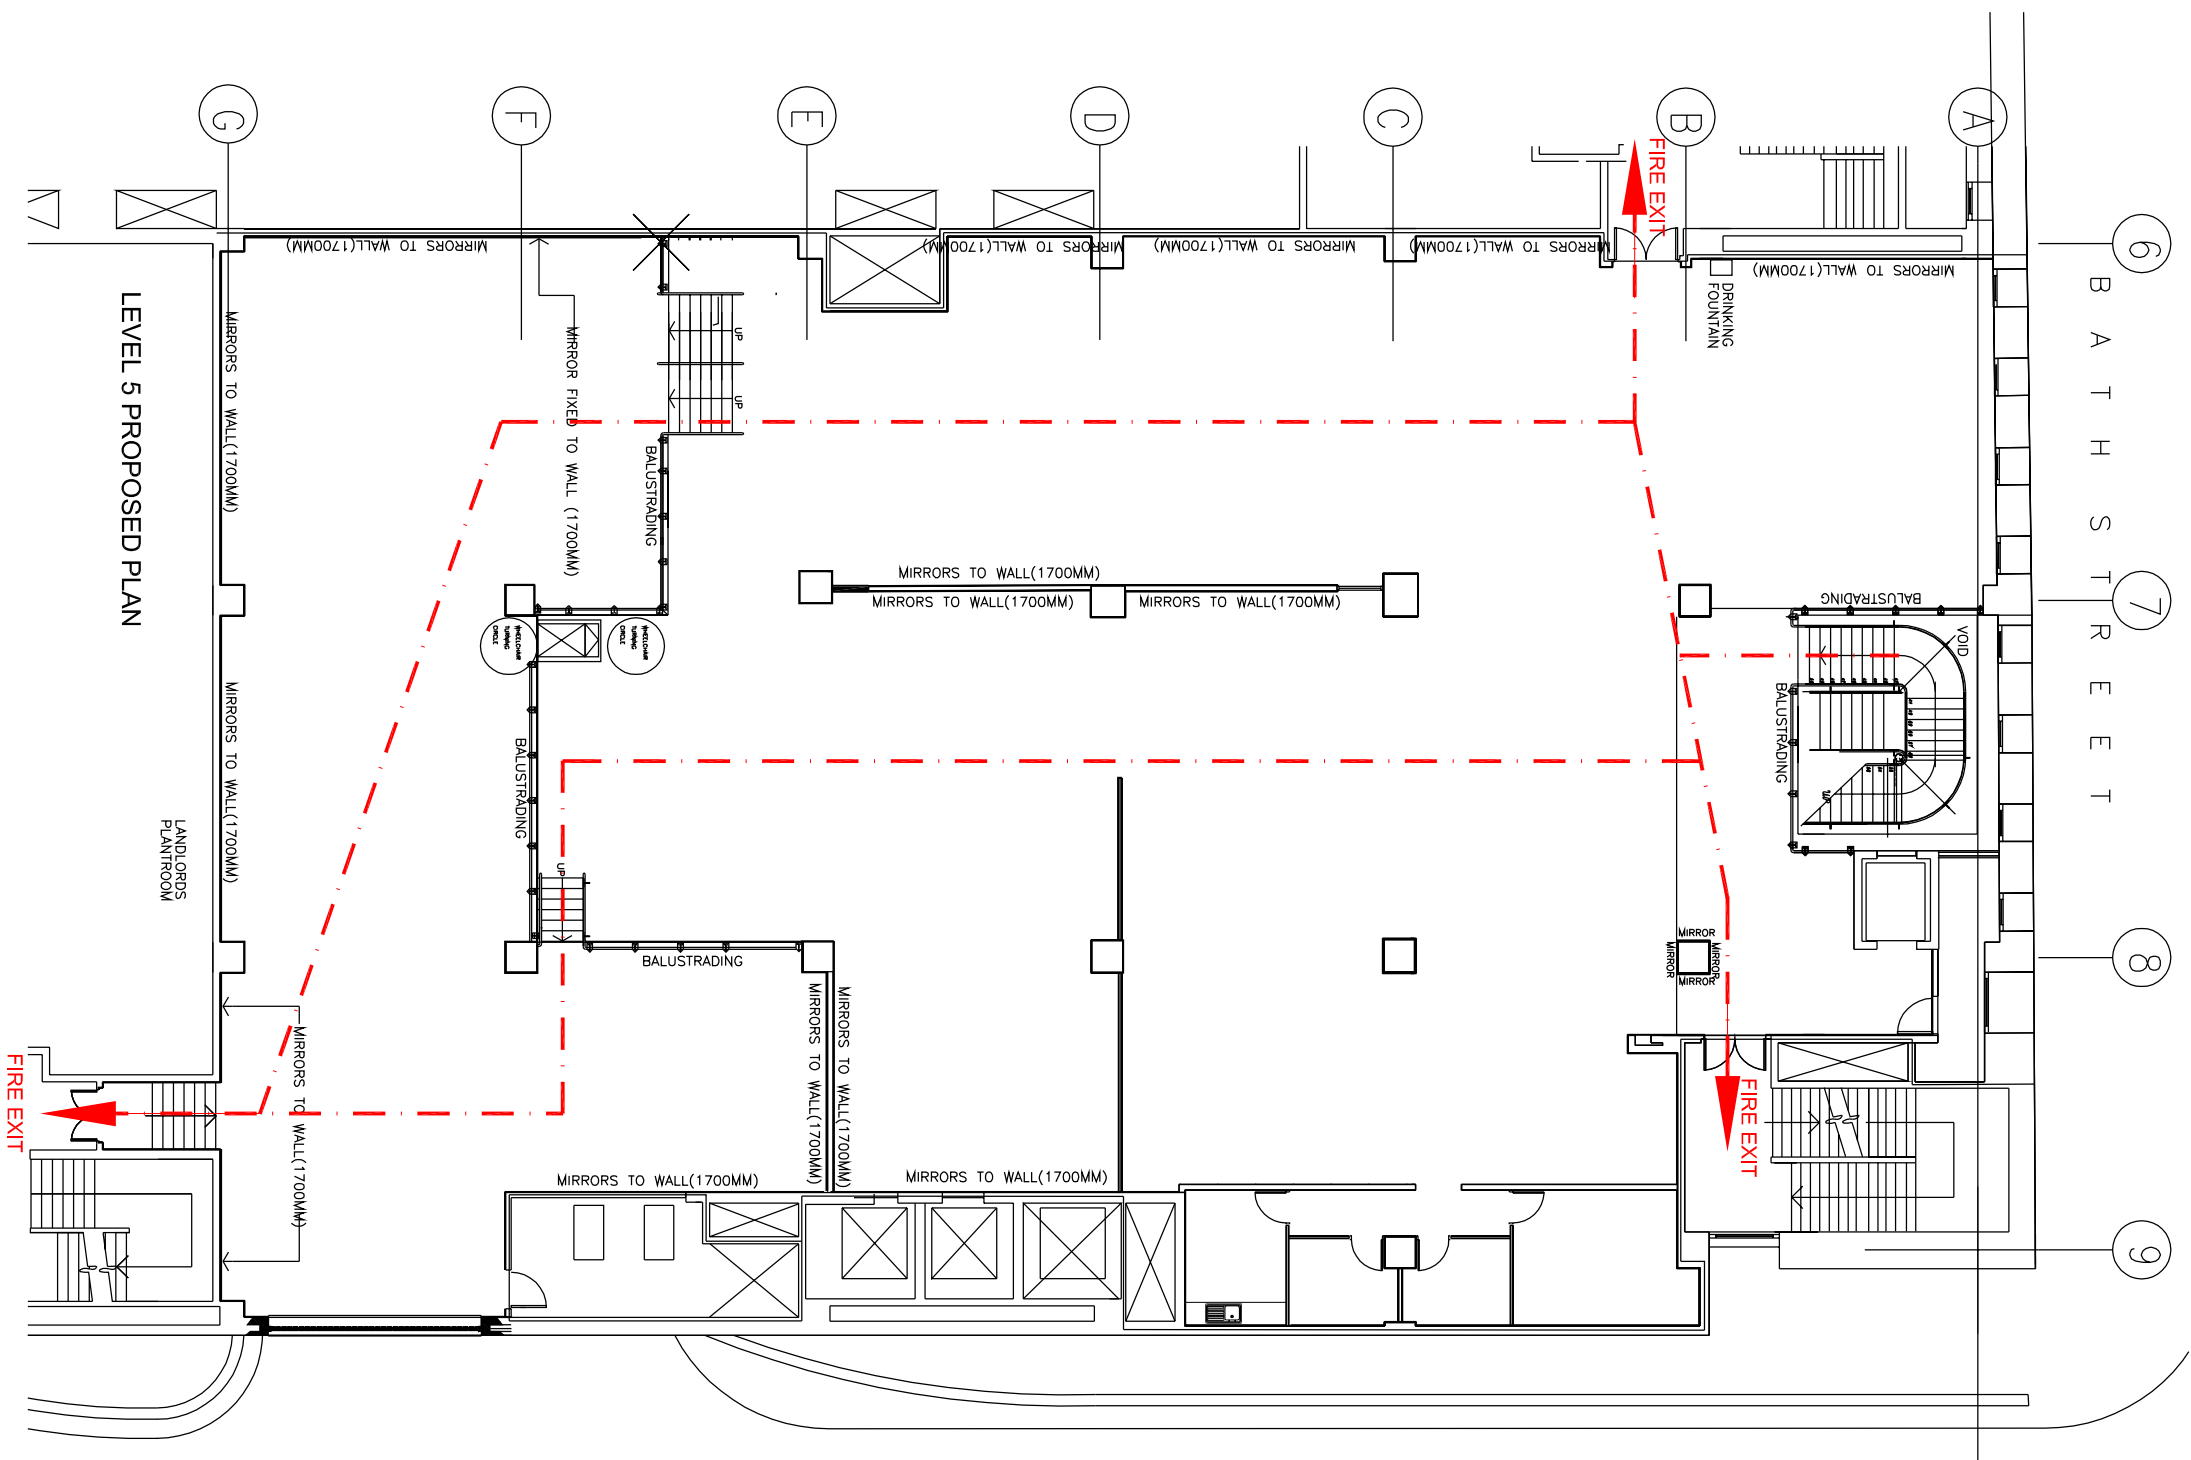

MICHAEL HYDE AND ASSOCIATES LIMITED
chartered architects

REGISTERED OFFICE
 51 BARKTON AVENUE
 BARKTON
 GLASGOW G14 8JQ
 TEL: 0161 854 1018
 FAX: 0161 854 6798
MichaelHyde@architects.com

ALLIANCE HOUSE
 LEOPOLD STREET
 GLASGOW G2 1JG
 TEL: 01142 752751
 FAX: 01142 752751
Sheila@thearchitects.com

Rev. _____

PURE GYM LIMITED, BATH STREET, GLASGOW

TITLE _____

LEVEL 5 FLOOR PLAN

FIRE PLAN

DATE	SCALE
GL	1:200@A3
IPG09	2-302