



**KEY**

- 1 HOUR FIRE WALL
- - - 30 MINUTES FIRE WALL
- FD30s - INDICATES 30 MIN FIRE RESISTANT DOORS TO BE SMOKE SEALED
- ← FIRE ESCAPE ROUTE



**N.B**

These layouts have been produced using incomplete survey drawings. Please do not scale from this drawing. All dimensions to be site measured. MHA cannot accept any responsibility for the accuracy of these layouts.

**MICHAEL HYDE AND ASSOCIATES LIMITED**  
*chartered architects*




MANCHESTER ■ SHEFFIELD □


51 BARTON ARCADE  
 DEANSGATE  
 MANCHESTER M3 2BJ  
 TEL 0161 834 1018  
 FAX 0161 834 4798  
 Manchester@MHA  
 architects.com

ALLIANCE HOUSE  
 LEOPOLD STREET  
 SHEFFIELD S1 2GY  
 TEL 0114 2789066  
 FAX 0114 2787751  
 Sheffield@MHA  
 architects.com

A 27.08.11 REVISED LAYOUT FOLLOWING CHANGES MADE TO GA			DRW	CHK
PROJECT TITLE PURE GYM LTD WANDSWORTH PALAIS				
DRAWING TITLE GROUND FLOOR FIRE PLAN				
DRAWN / CHECKED GL/HM	DATE MARCH '11	SCALE 1:100@A2		
JOB NO 1PG18	DRAWING 2-601	REVISIONS A		

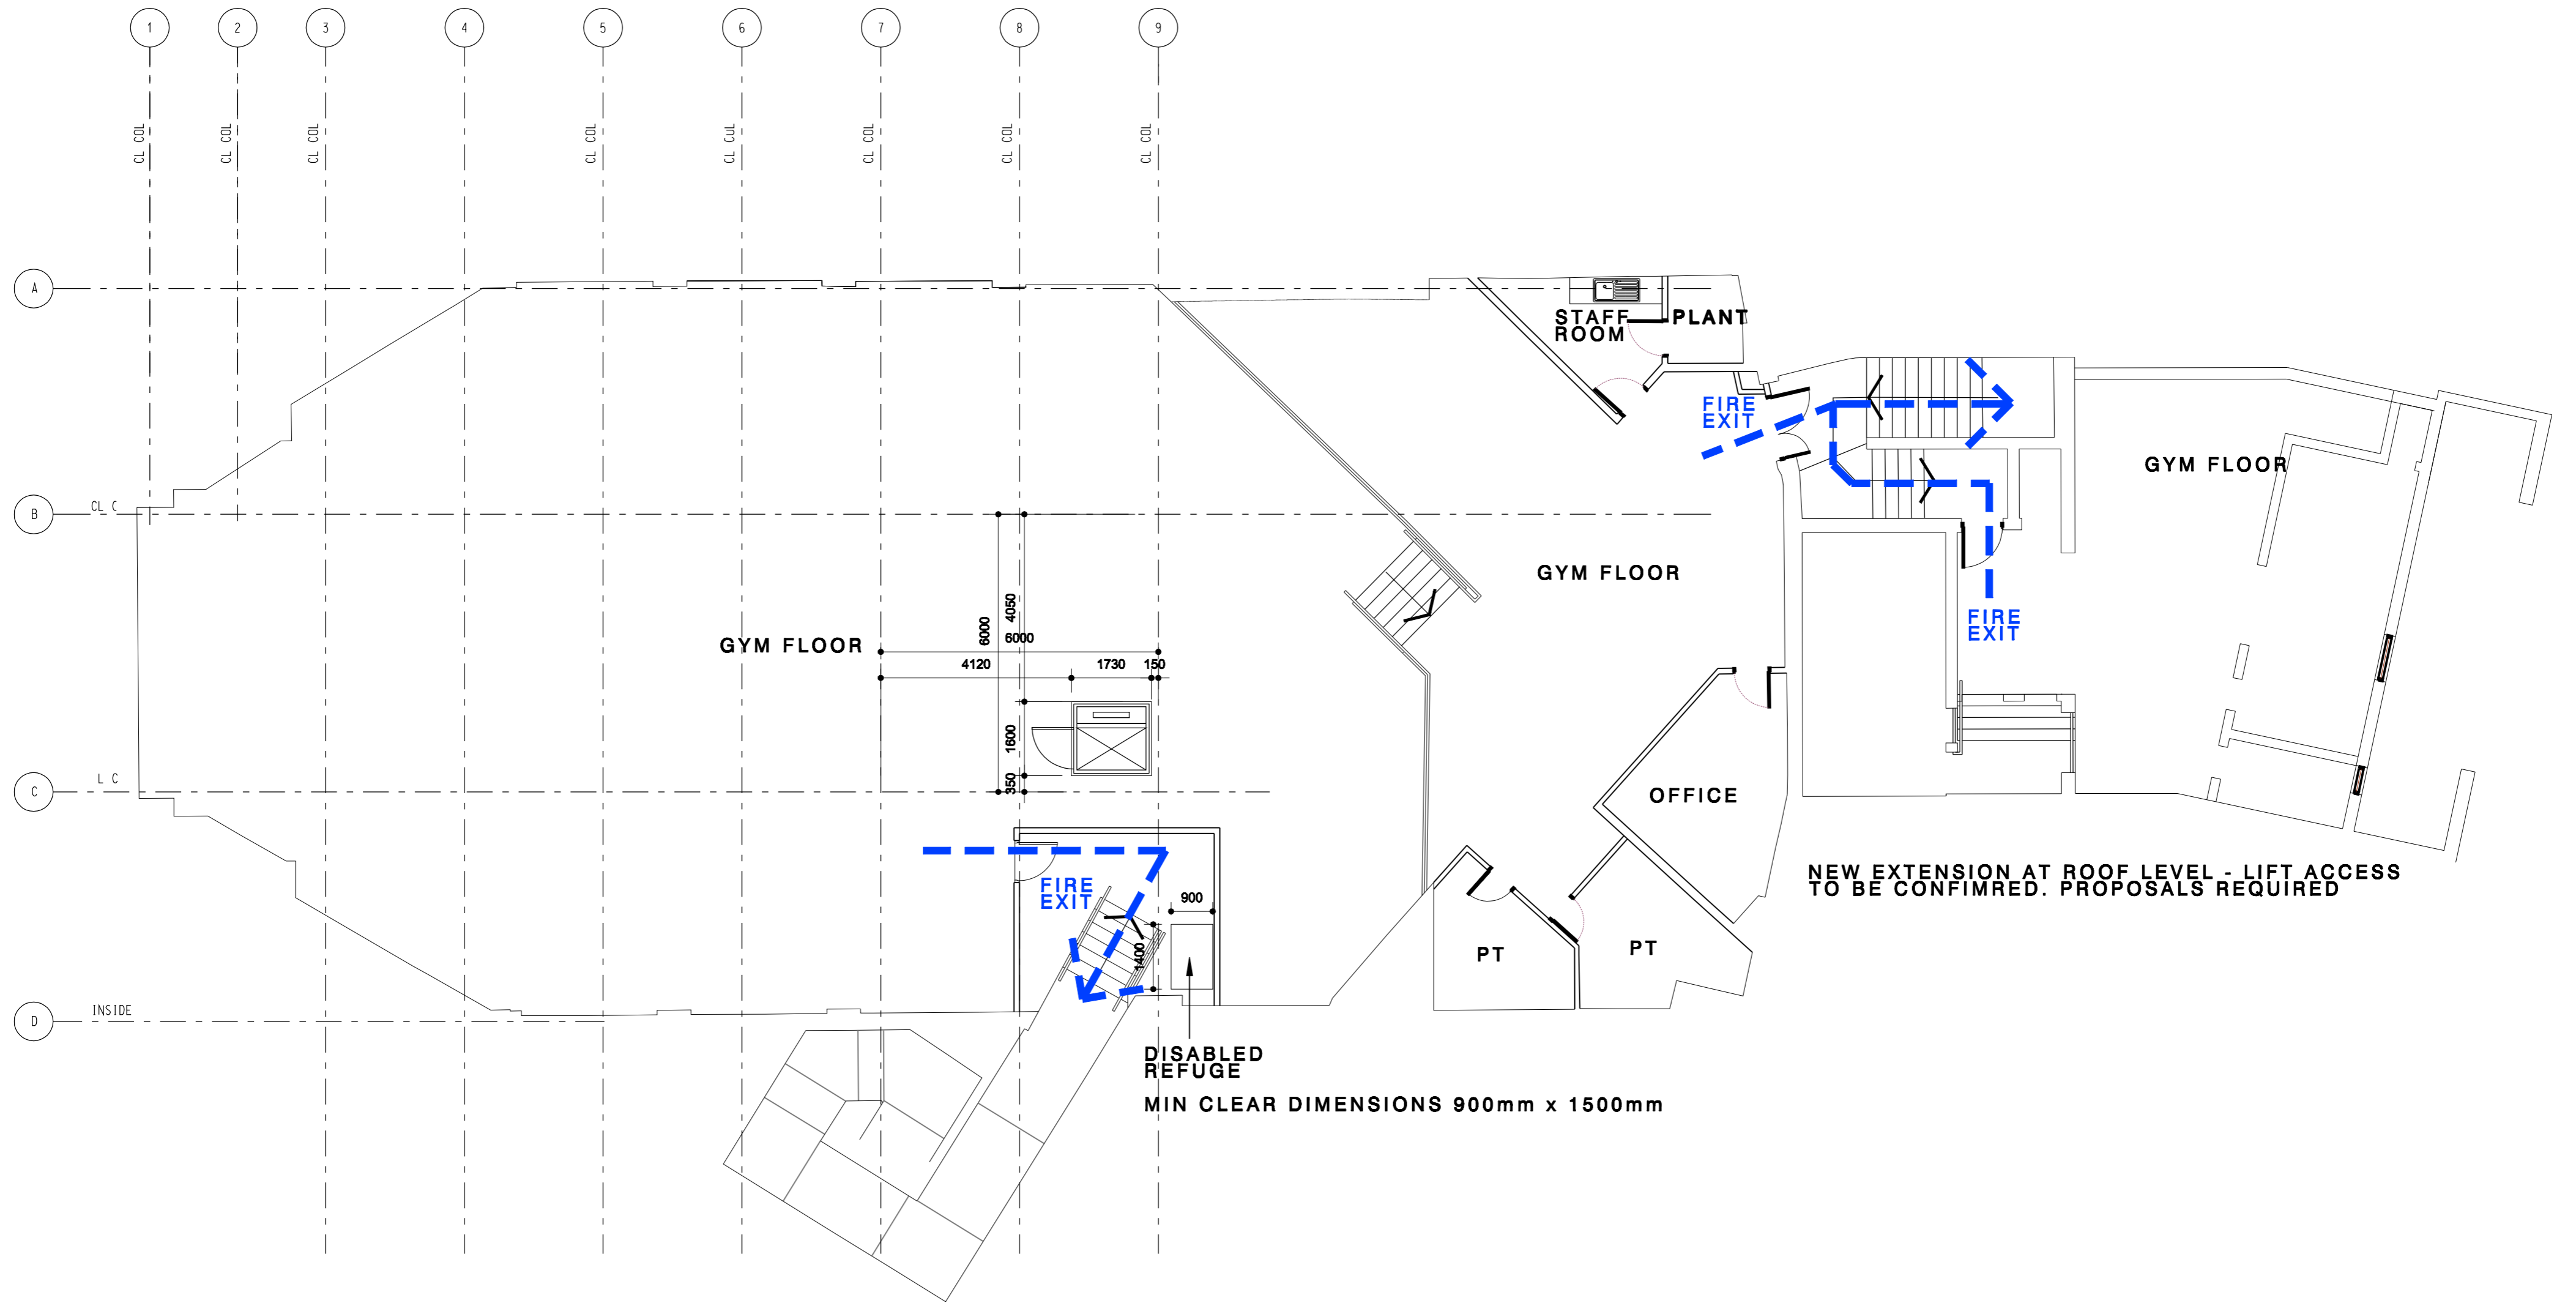

NEW EXTENSION AT ROOF LEVEL - LIFT ACCESS TO BE CONFIRMED. PROPOSALS REQUIRED

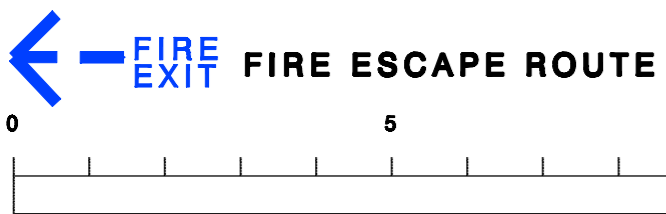

**N.B**  
 These layouts have been produced using incomplete survey drawings. Please do not scale from this drawing. All dimensions to be site measured. MHA cannot accept any responsibility for the accuracy of these layouts.

**MICHAEL HYDE AND ASSOCIATES LIMITED**  
*chartered architects*


MANCHESTER ■ SHEFFIELD □

51 BARTON ARCADE  
 DEANSGATE  
 MANCHESTER M3 2BJ  
 TEL 0161 834 1018  
 FAX 0161 834 4798  
 Manchester@MHA  
 architects.com

ALLIANCE HOUSE  
 LEOPOLD STREET  
 SHEFFIELD S1 2GY  
 TEL 0114 2789066  
 FAX 0114 2787751  
 Sheffield@MHA  
 architects.com

REV	DATE	DESCRIPTION	DRW	CHK
A	27.08.11	ADDED WALL & DOOR TO PLANT ROOM, 1 DOOR OPENING ADDED TO FIRE EXIT AS DISCUSSED ON SITE, LAYOUT REVISED TO SUIT CHANGES MADE TO GA		

PROJECT TITLE PURE GYM LTD WANDSWORTH PALAIS		
DRAWING TITLE MEZZANINE FLOOR FIRE PLAN		
DRAWN / CHECKED GL/HM	DATE MARCH '11	SCALE 1:100@A2
JOB NO 1PG18	DRAWING 2-603	REVISIONS A

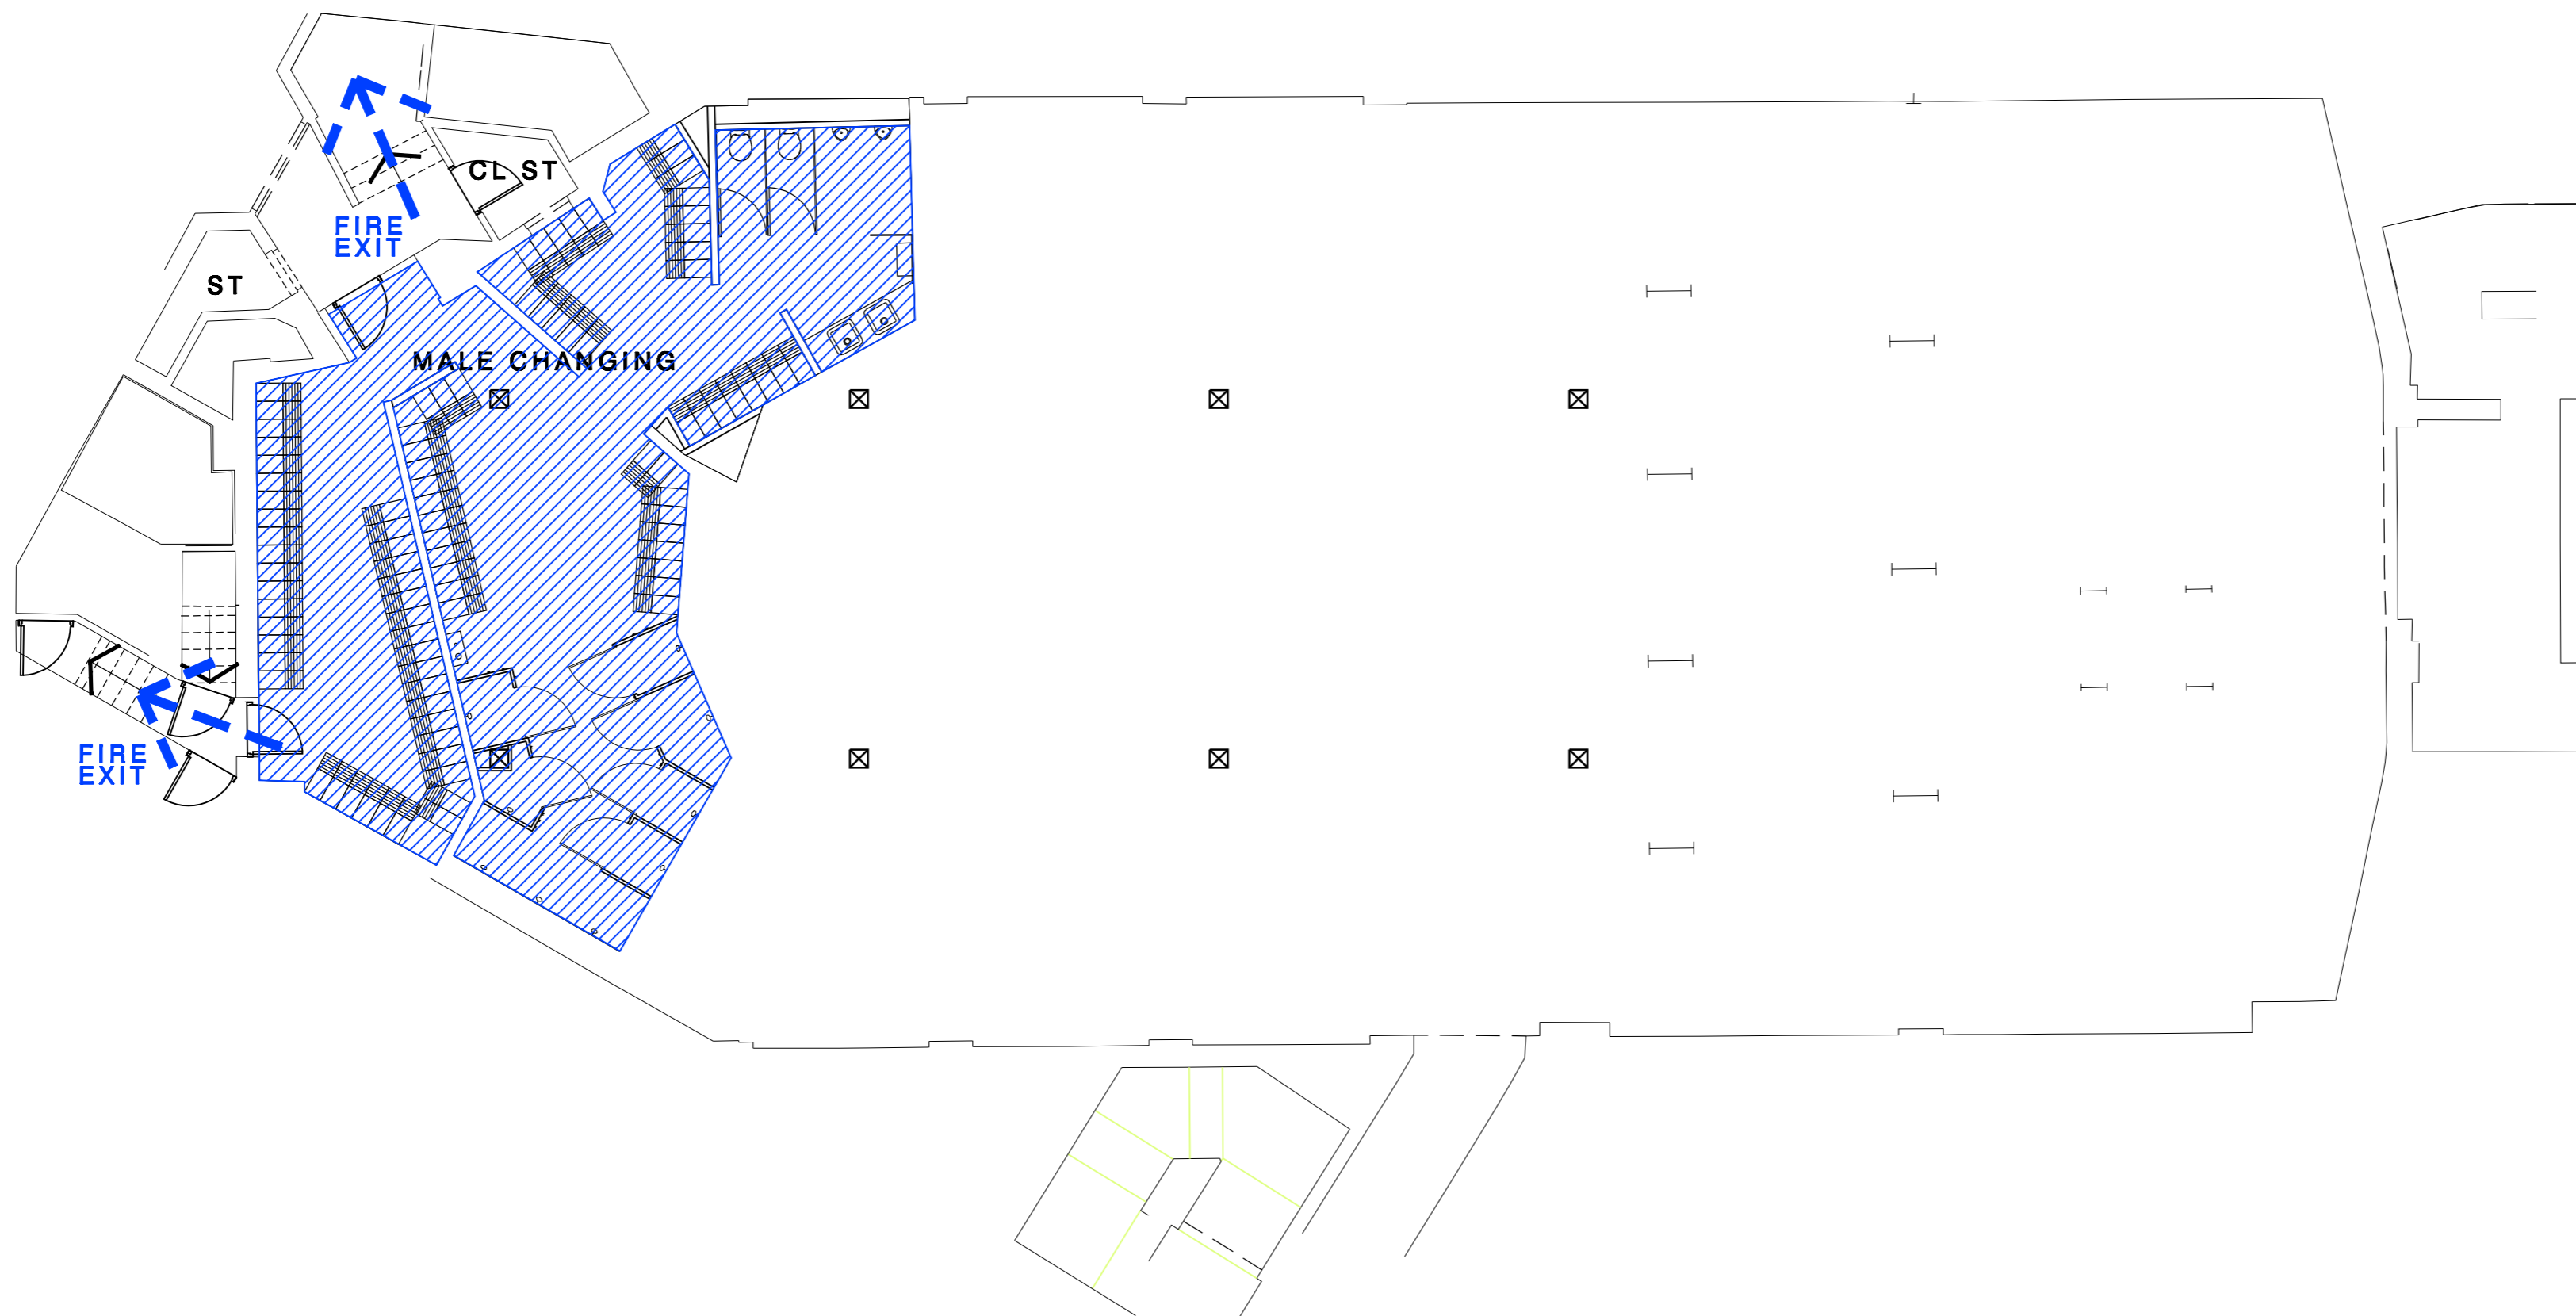

**N.B**  
 These layouts have been produced using incomplete survey drawings. Please do not scale from this drawing. All dimensions to be site measured. MHA cannot accept any responsibility for the accuracy of these layouts.

**MICHAEL HYDE AND ASSOCIATES LIMITED**  
*chartered architects*




MANCHESTER ■ SHEFFIELD □

51 BARTON ARCADE  
 DEANSGATE  
 MANCHESTER M3 2BJ  
 TEL 0161 834 1018  
 FAX 0161 834 4798  
 Manchester@MHA  
 architects.com

ALLIANCE HOUSE  
 LEOPOLD STREET  
 SHEFFIELD S1 2GY  
 TEL 0114 2789066  
 FAX 0114 2787751  
 Sheffield@MHA  
 architects.com

A 27.05.11 LAYOUT REVISED FOLLOWING CHANGES MADE TO GA  
 REV DATE DESCRIPTION DRW CHK

PROJECT TITLE PURE GYM LTD WANDSWORTH PALAIS		
DRAWING TITLE LOWER GROUND FLOOR FIRE PLAN		
DRAWN / CHECKED GL/HM	DATE MARCH '11	SCALE 1:100@A2
JOB No 1PG18	DRAWING 2-600	REVISIONS A

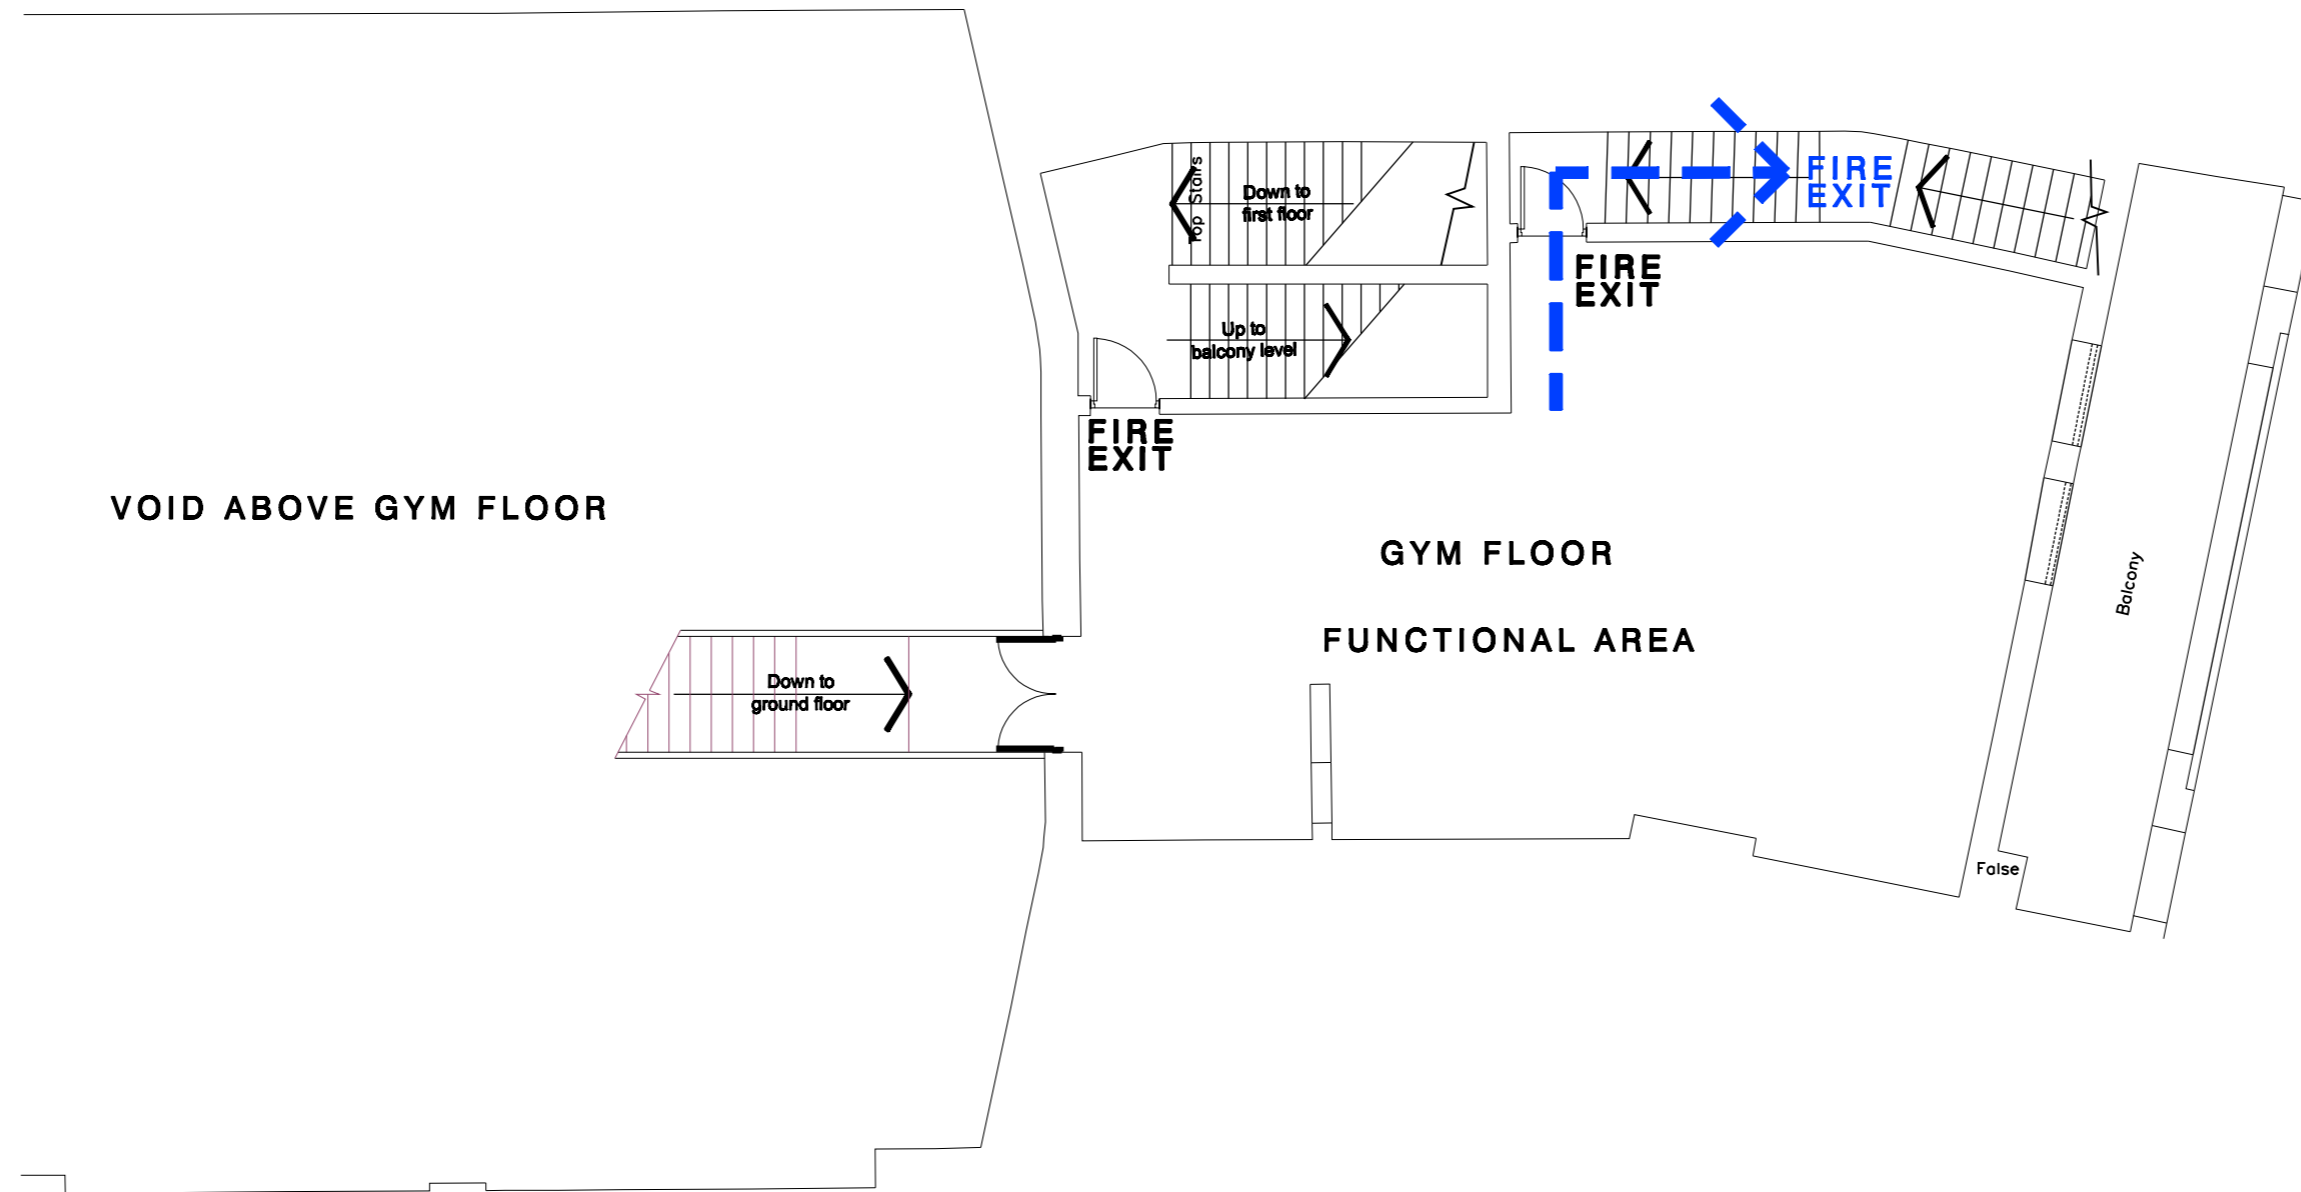

KEY



N.B

These layouts have been produced using incomplete survey drawings. Please do not scale from this drawing. All dimensions to be site measured. MHA cannot accept any responsibility for the accuracy of these layouts.

**MICHAEL HYDE AND ASSOCIATES LIMITED**  
*chartered architects*



MANCHESTER ■ SHEFFIELD □  
**51 BARTON ARCADE** **ALLIANCE HOUSE**  
**DEANSGATE** **LEOPOLD STREET**  
**MANCHESTER M3 2BJ** **SHEFFIELD S1 2GY**  
**TEL 0161 834 1018** **TEL 0114 2759066**  
**FAX 0161 834 4798** **FAX 0114 2757751**  
**Manchester@MHA** **Sheffield@MHA**  
**architects.com** **architects.com**

REV	DATE	DESCRIPTION	DRW	CHK
PROJECT TITLE PURE GYM LTD WANDSWORTH PALAIS				
DRAWING TITLE FIRST FLOOR FIRE PLAN				
DRAWN / CHECKED GL/HM	DATE MARCH '11	SCALE 1:100@A2		
JOB No 1PG18	DRAWING 2-602	REVISIONS A		