

REV	DATE	DESCRIPTION	DRN	CHK
D	29.11.13	ISSUED FOR RECORD	GG	HM
C	04.10.13	MINOR AMENDMENTS MADE FOLLOWING SITE VISIT AND FUNCTIONAL AREA INCREASED TO 1,500FT ²	CW	HM
B	30.09.13	ENTRANCE LOBBY UPDATED IN LINE WITH SKETCHES RECEIVED FROM MAIN CONTRACTOR	CW	HM
A	17.09.13	DRAWING UPDATED IN LINE WITH SKETCHES RECEIVED FROM MAIN CONTRACTOR	CW	HM


MICHAEL HYDE AND ASSOCIATES LIMITED
chartered architects

MANCHESTER ■ SHEFFIELD □

51 BARTON ARCADE DEANSGATE MANCHESTER M3 2BJ
 TEL 0161 834 1018 FAX 0161 834 4798
 Manchester@MHAarchitects.com


ALLIANCE HOUSE LEOPOLD STREET SHEFFIELD S1 2GY
 TEL 0114 2759666 FAX 0114 2757751
 Sheffield@MHAarchitects.com

PROJECT TITLE		
PURE GYM LTD CLIFTON MOOR, YORK		
DRAWING TITLE		
GROUND FLOOR FIRE PLAN		
DRAWN / CHECKED	DATE	SCALE
CW/HM	AUG '13	1:200@A3
JOB No	DRAWING	REVISIONS
1PG64	2-600	D

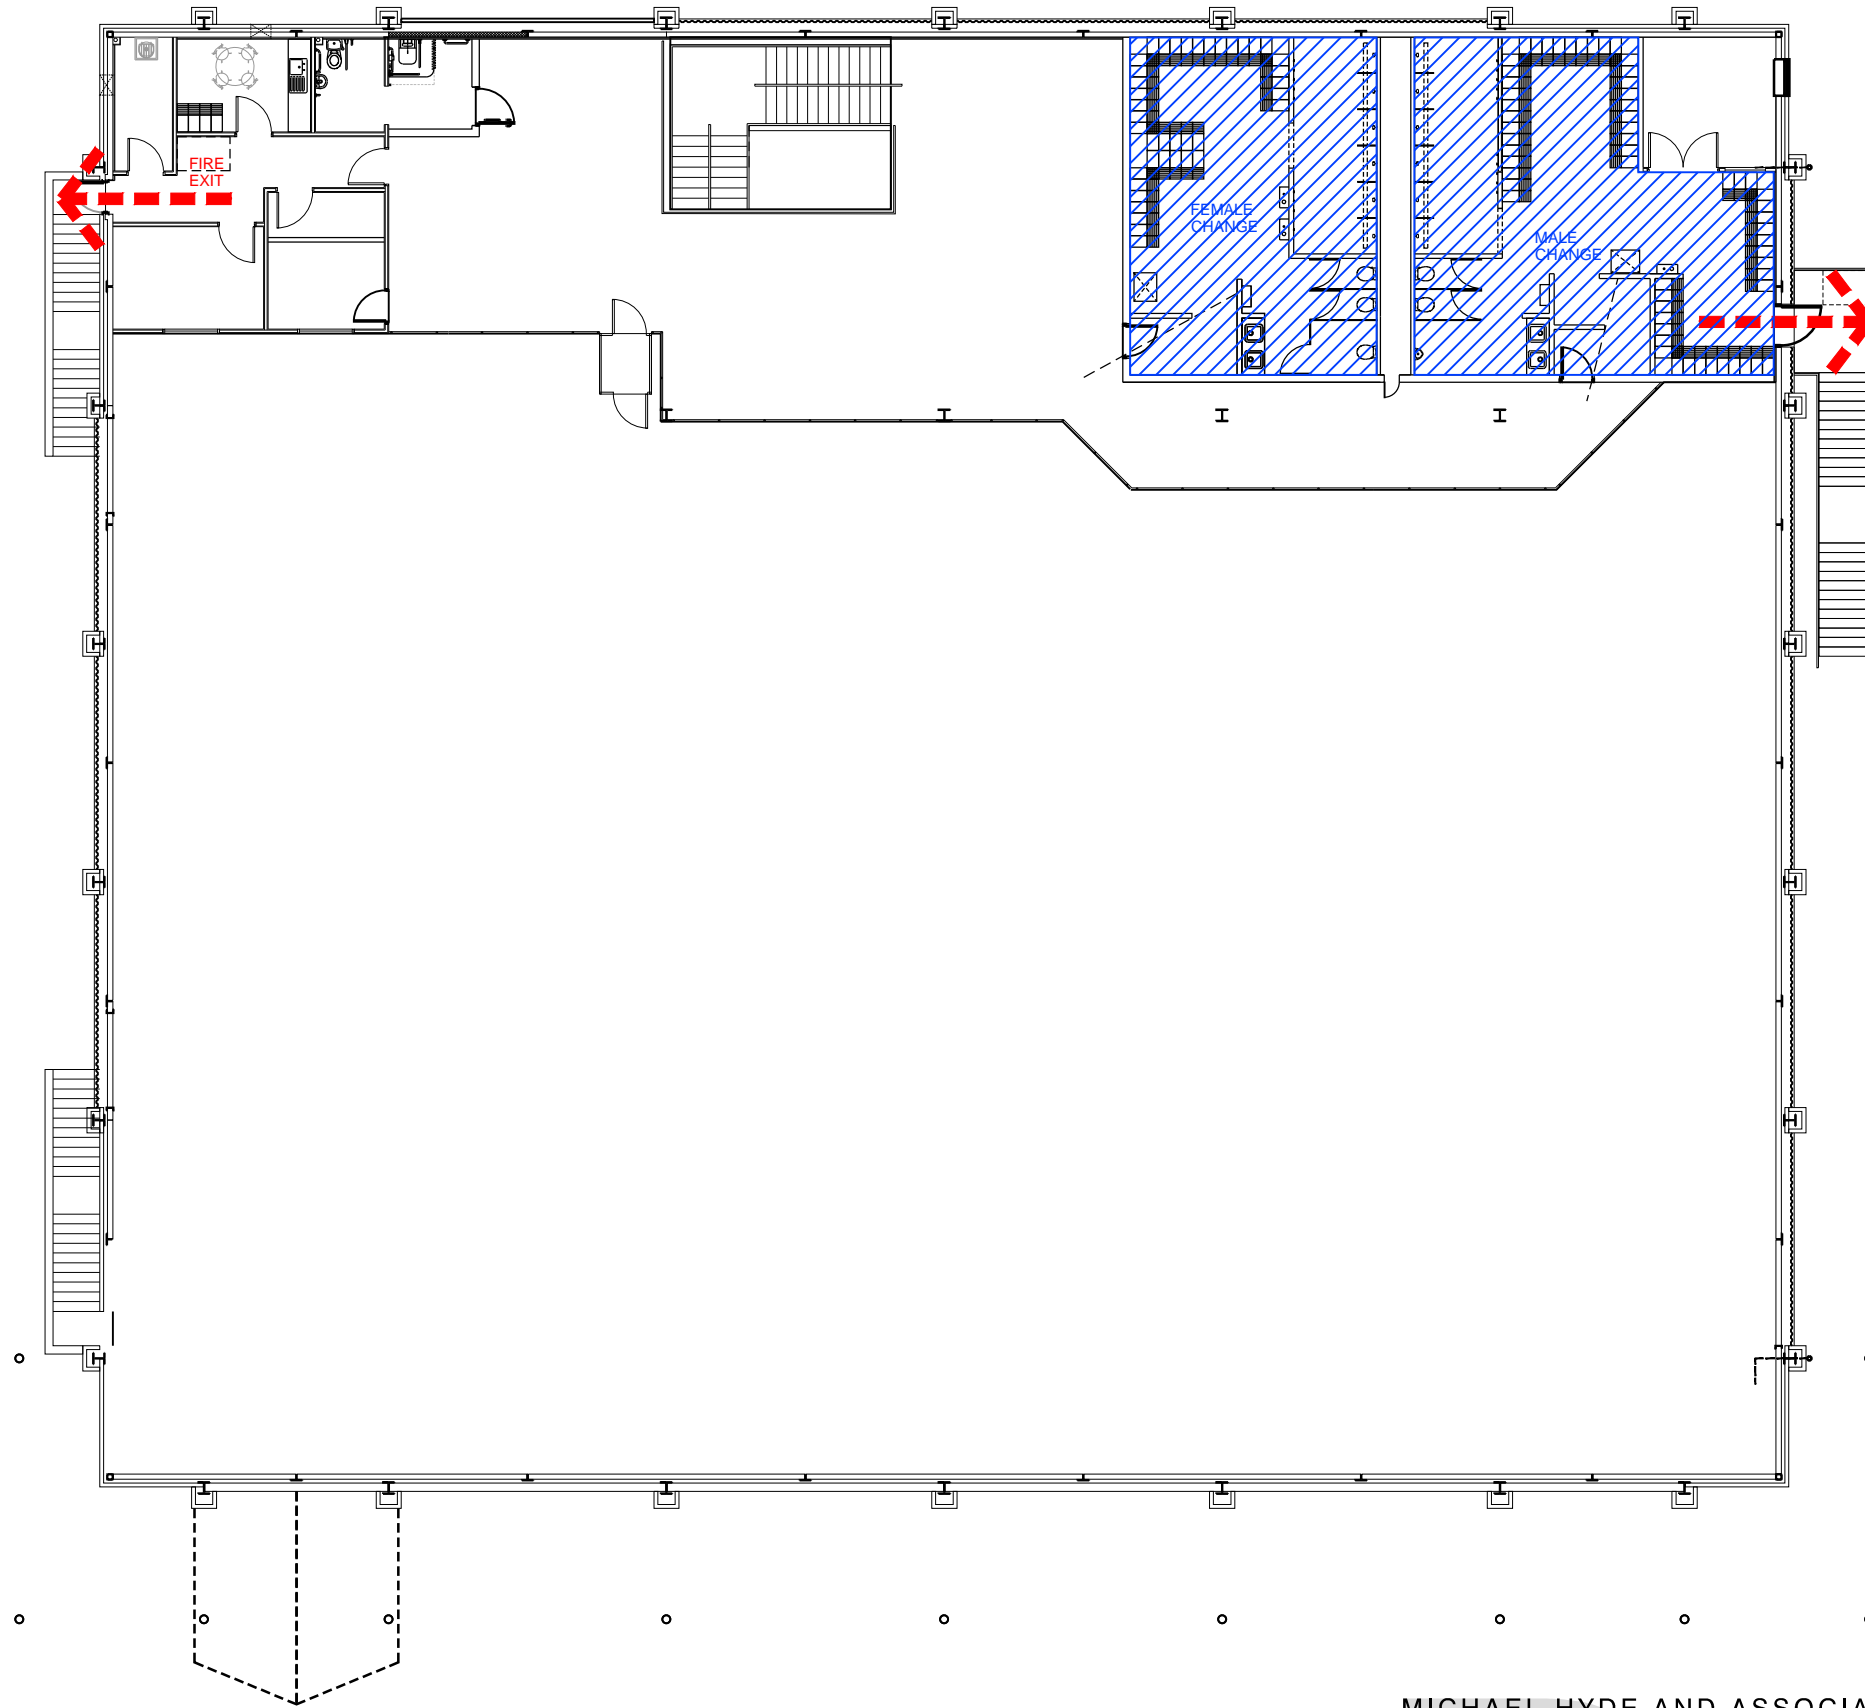

REV	DATE	DESCRIPTION	DRN	CHK
D	29.11.13	ISSUED FOR RECORD	GG	HM
C	04.10.13	MINOR AMENDMENTS MADE FOLLOWING SITE VISIT	CW	HM
B	17.09.13	DRAWING UPDATED IN LINE WITH SKETCHES RECEIVED FROM MAIN CONTRACTOR	CW	HM
A	05.09.13	DRAWING UPDATED FURTHER TO AMENDMENTS TO GA PLANS	CY	HM

MICHAEL HYDE AND ASSOCIATES LIMITED
chartered architects

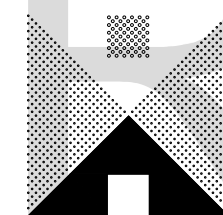

MANCHESTER ■ SHEFFIELD □

51 BARTON ARCADE DEANSGATE MANCHESTER M3 2BJ
 TEL 0161 834 1018 FAX 0161 834 4798
 Manchester@MHA architects.com

ALLIANCE HOUSE LEOPOLD STREET SHEFFIELD S1 2GY
 TEL 0114 2759666 FAX 0114 2757751
 Sheffield@MHA architects.com

PROJECT TITLE		
PURE GYM LTD CLIFTON MOOR, YORK		
DRAWING TITLE		
MEZZANINE FLOOR FIRE PLAN		
DRAWN / CHECKED	DATE	SCALE
CW/HM	AUG '13	1:200@A3
JOB No	DRAWING	REVISIONS
1PG64	2-601	D